


ITEM NUMBER

- 1. REGULATOR OR SLAM SHUT DEVICE - PEOPLES DETERMINED SETPOINT
- 2. REGULATOR OR SLAM SHUT DEVICE - PEOPLES DETERMINED SETPOINT
- 3. ISOLATION VALVE
- 4. POSITIVE SHUT OFF DRIP
- 5. ASME CODE RELIEF VALVE (OPTIONAL)
- 6. TOKEN RELIEF VALVE
- 7. FILTER
- 8. METER WITH ELECTRONIC CORRECTOR
- 9. CHECK VALVE
- 10. INSULATOR
- 11. ISOLATION VALVE

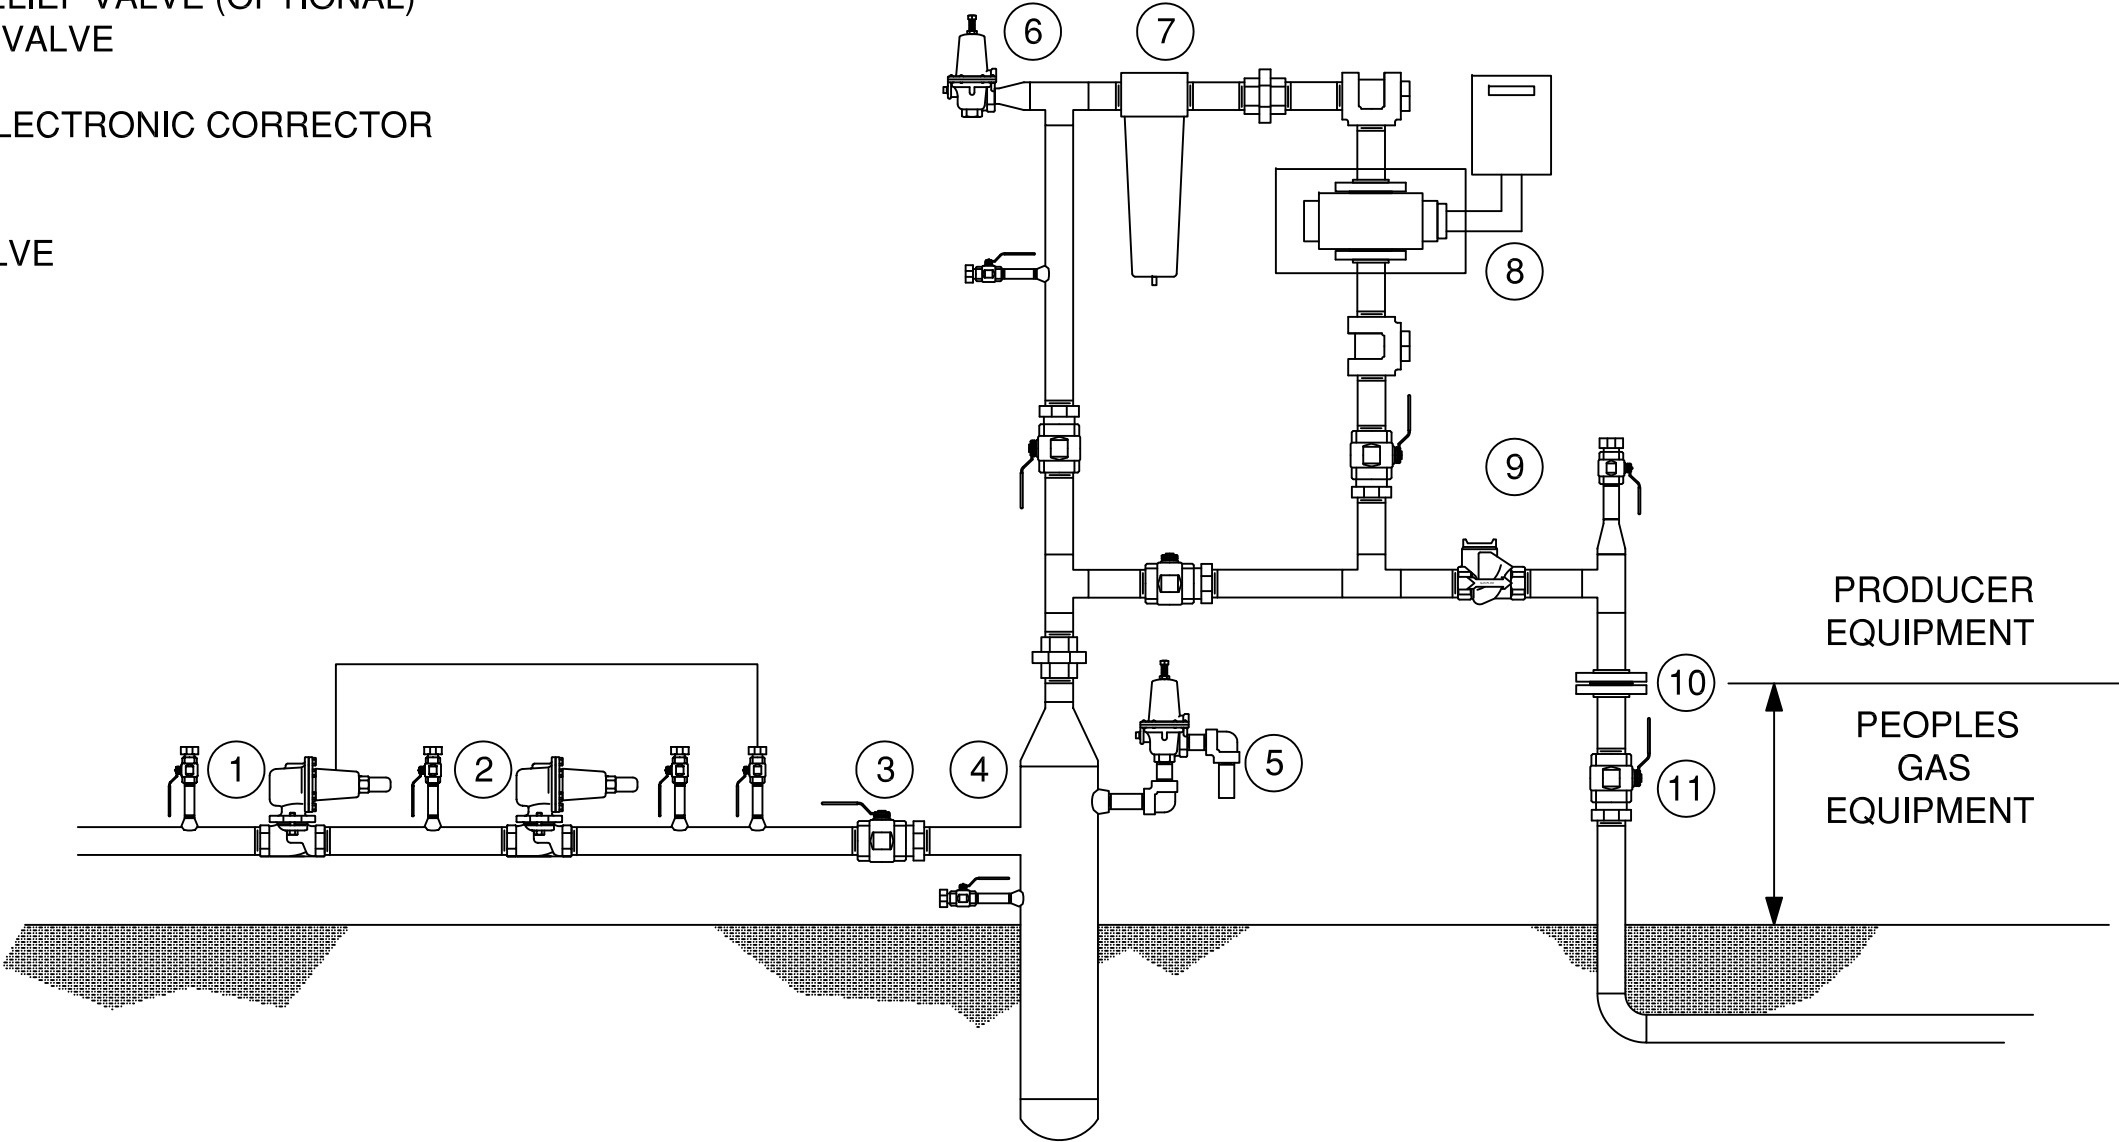

6/2/2016 - FOR CONSTRUCTION - J.C.C.
11/2/2016 - MODIFIED OPP CONFIGURATION - J.C.C.

TYPICAL GAS PURCHASE
METER SET

